


PROMOTERS: Aishwarya GREEN NEST PROPERTIES PVT LTD	Area Particulars ; 1.Area Of Plot; 1200 S.ft. - (30' X 40') 2.Builtup Area Of Ground floor;1040 S.ft.	Architects , Engineering Consultants & Builders Er.Manivannan Varadarajan B.E.,A.M.I.E.,F.I.V., Tamilnadu / Karnataka / Puducherry. Mobile : 8310231512 / 9940299912
	Note; This Drawing Is The Property Of Er.Manivannan V Donot Copy (Or) Reproduce Is Punishable Legally.	DrgNo; Blr/Har/S.d-3 Date; 09-08-2020 Rev1Date; 15-08-2020 DrawnBy; naidu 31 CheckedBy;


VASTU PLAN
GREEN LAKE VIEW
At Electronic city Phase1
at Bengaluru.

CLIENT: MR.HAREESH

GROUND FLOOR PLAN.

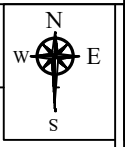

South Facing Plot & SouthFacingBuilding

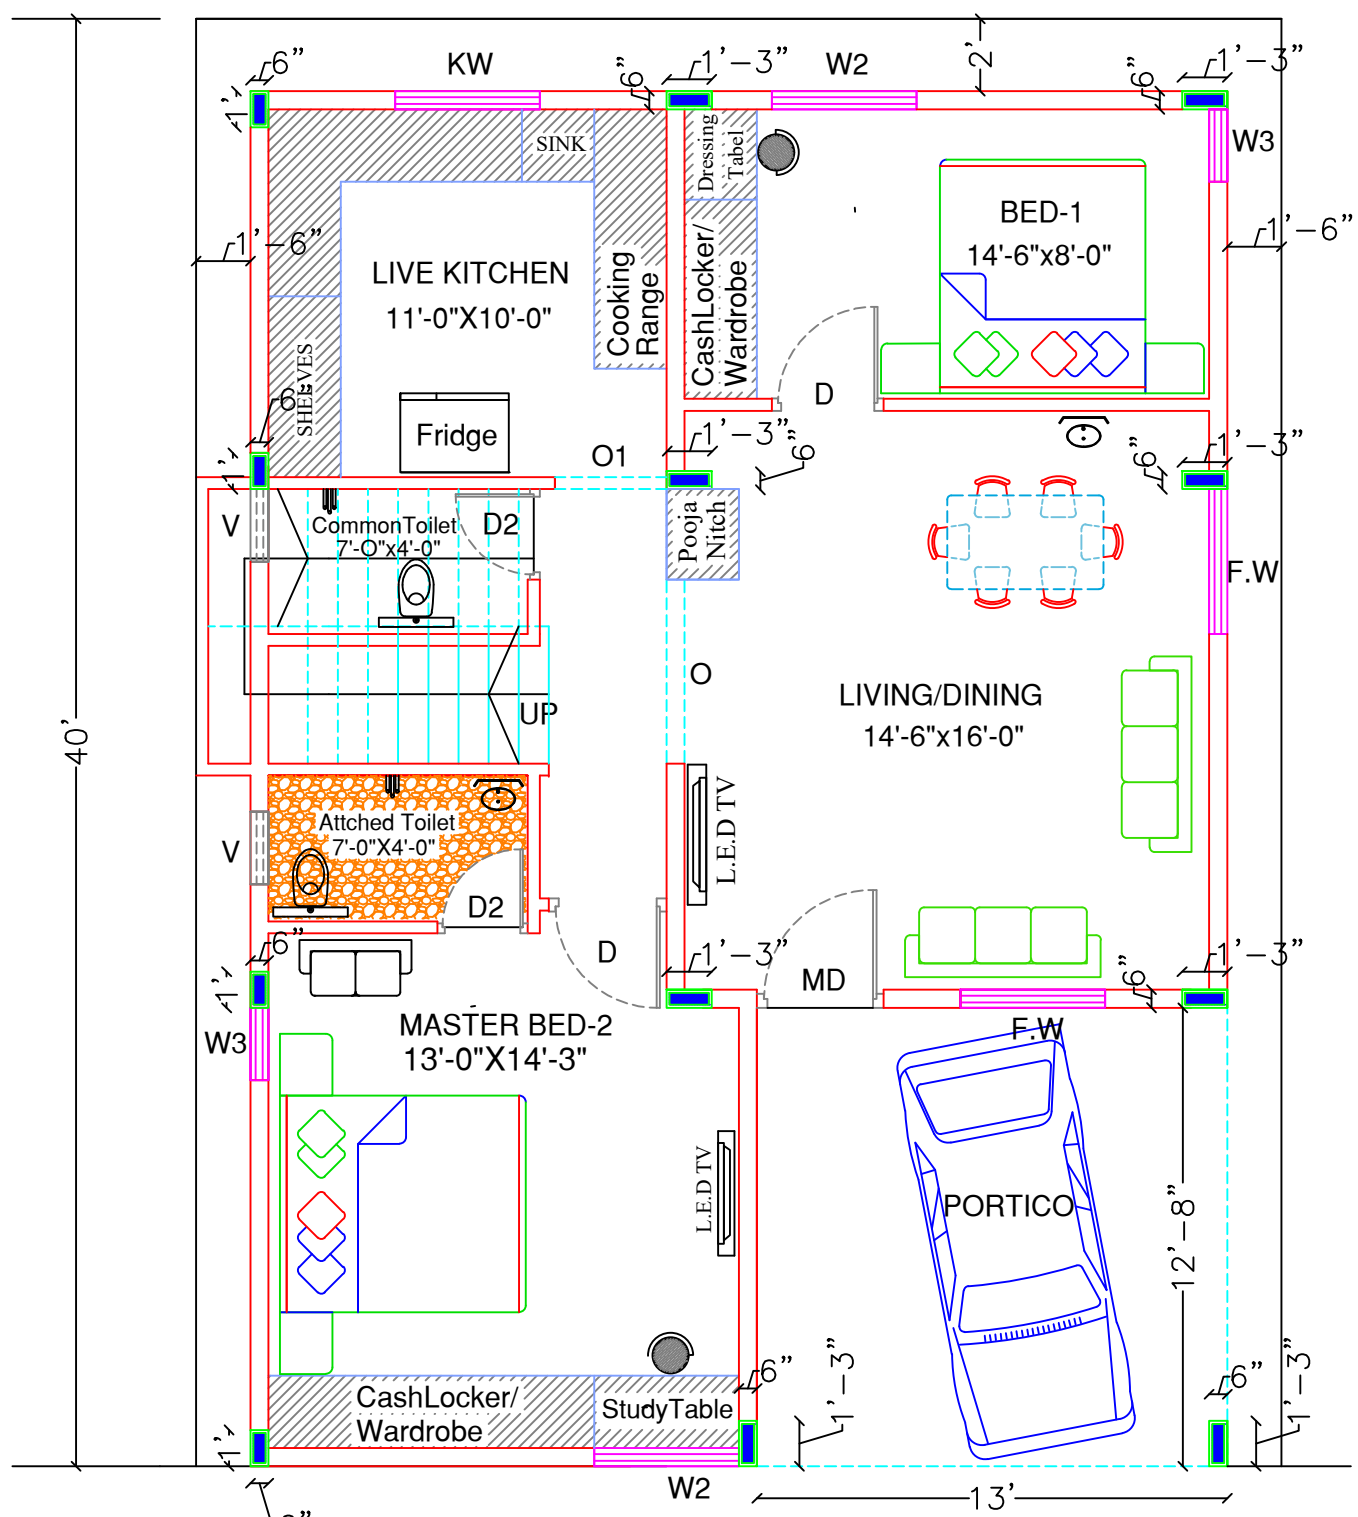

25'-0" Layout Road.